


Schedule of Accommodation

No.	Description
18	Open Plan Work Settings
1	Coffee Point
1	Huddle
1	Comms
2	Huddle

Net Usable Area
 112.5 sq m / 1,211.2 sq/ft

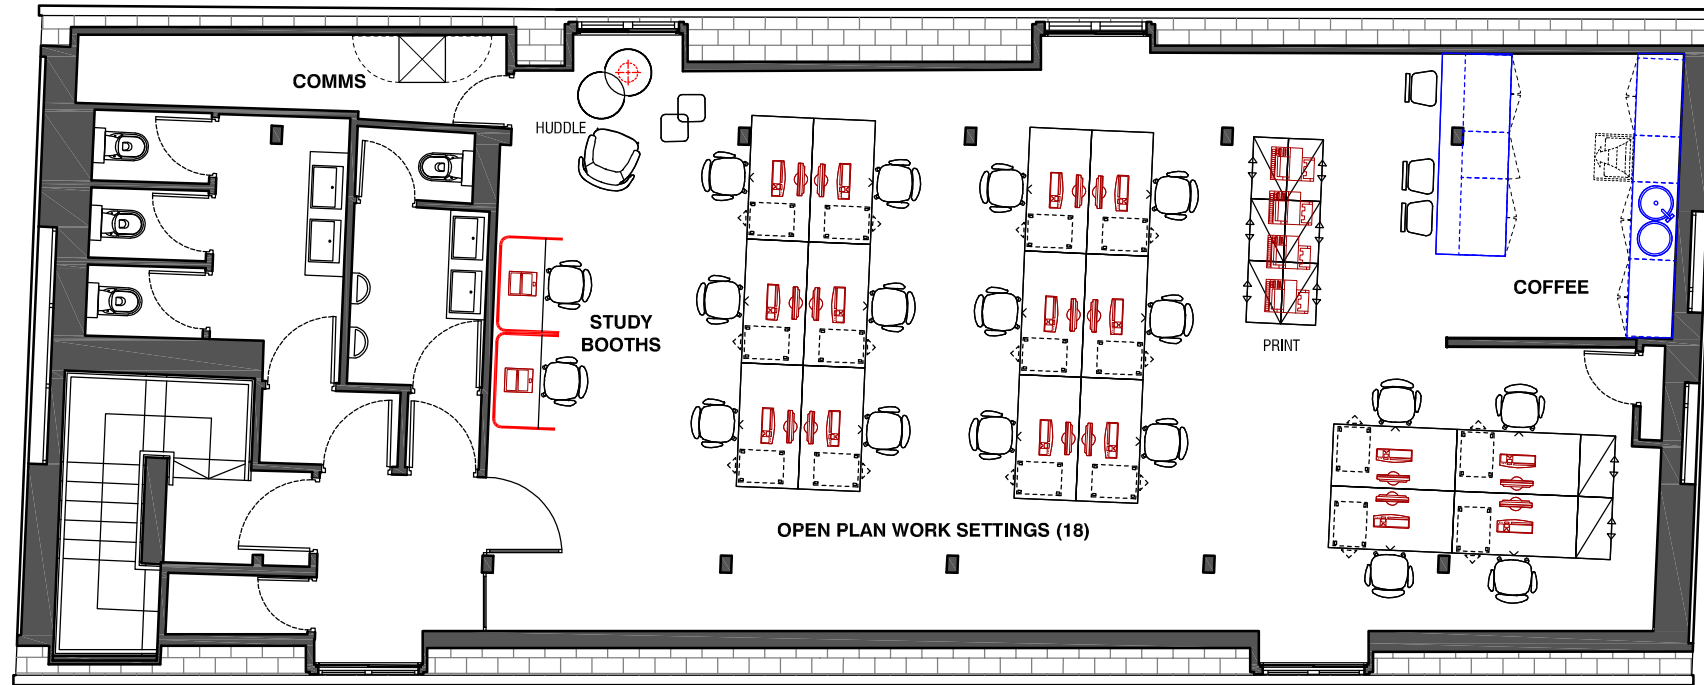

OPEN PLAN WORK SETTINGS (36)

This drawing is protected under Copyright and at no time must any portion of this drawing be reproduced or copied in anyway without the permission of Morgan Lovell.
 All dimensions must be checked on site and NOT scaled from this drawing.

SUBJECT TO SITE SURVEY
 BUILDING PARAMETERS TAKEN FROM DRAWINGS PROVIDED

LEGEND

	NEW STUD PARTITION WITH ROCK WOOL INFILL
	1/2 HOUR FIRE RATED PARTITION
	1 HOUR FIRE RATED PARTITION
	DOUBLE SKINNED ACOUSTIC PARTITION WITH ACOUSTIC BARRIER IN CEILING VOID
	DOUBLE SKINNED ACOUSTIC SLAB TO SLAB PARTITION
	DOUBLE SKINNED RAISED FLOOR TO SLAB PARTITION
	NEW BLOCK WALL
	EXISTING PARTITION TO BE REMOVED
	EXISTING PARTITIONS TO REMAIN
	GLAZED MODULE
	S/JG SILICON JOINTED GLAZING
	FD60S 1 HOUR FIRE RATED DOOR
	FD30S 1/2 HOUR FIRE RATED DOOR
	FD20S SMOKE DOOR
	VP VISION PANEL
	SC SELF CLOSING
	NEW DOOR REFERENCE
	EXISTING DOOR REFERENCE
	AREA OF NO WORKS

Rev	Description	By	Date

PRE-CONTRACT

Morgan Lovell

MAXIS 1 Western Road Bracknell Berkshire RG12 1RT
 T: 0134 435 3800 E: contact@morganlovell.com
 W: http://www.morganlovell.com

Client

Project
 THE MALTINGS
 BEAR WHARF
 READING
 RG1 6BT

Title
 SECOND FLOOR
 GENERAL ARRANGEMENT

Scale	Date	Designer/Drawn By	Checked By / Date
1:50@A1	05.11.2020	CH/CM	

Drawing Number			
Project No.	Floor	Drawing No.	Rev
MAxxxx	2	102	